





XUNTA DE GALICIA

CONSELLERÍA DE POLÍTICA TERRITORIAL,
OBRAS PÚBLICAS E TRANSPORTES

ZONA CENTRO

r/ Alférez Provisional, 5- 1º - 15006 - A Coruña
Tlf.: 981 18 26 26 - Fax: 981 18 26 25
<http://www.portosdegalicia.com>
E-mail: zonacentro@portosdegalicia.com

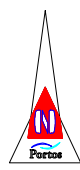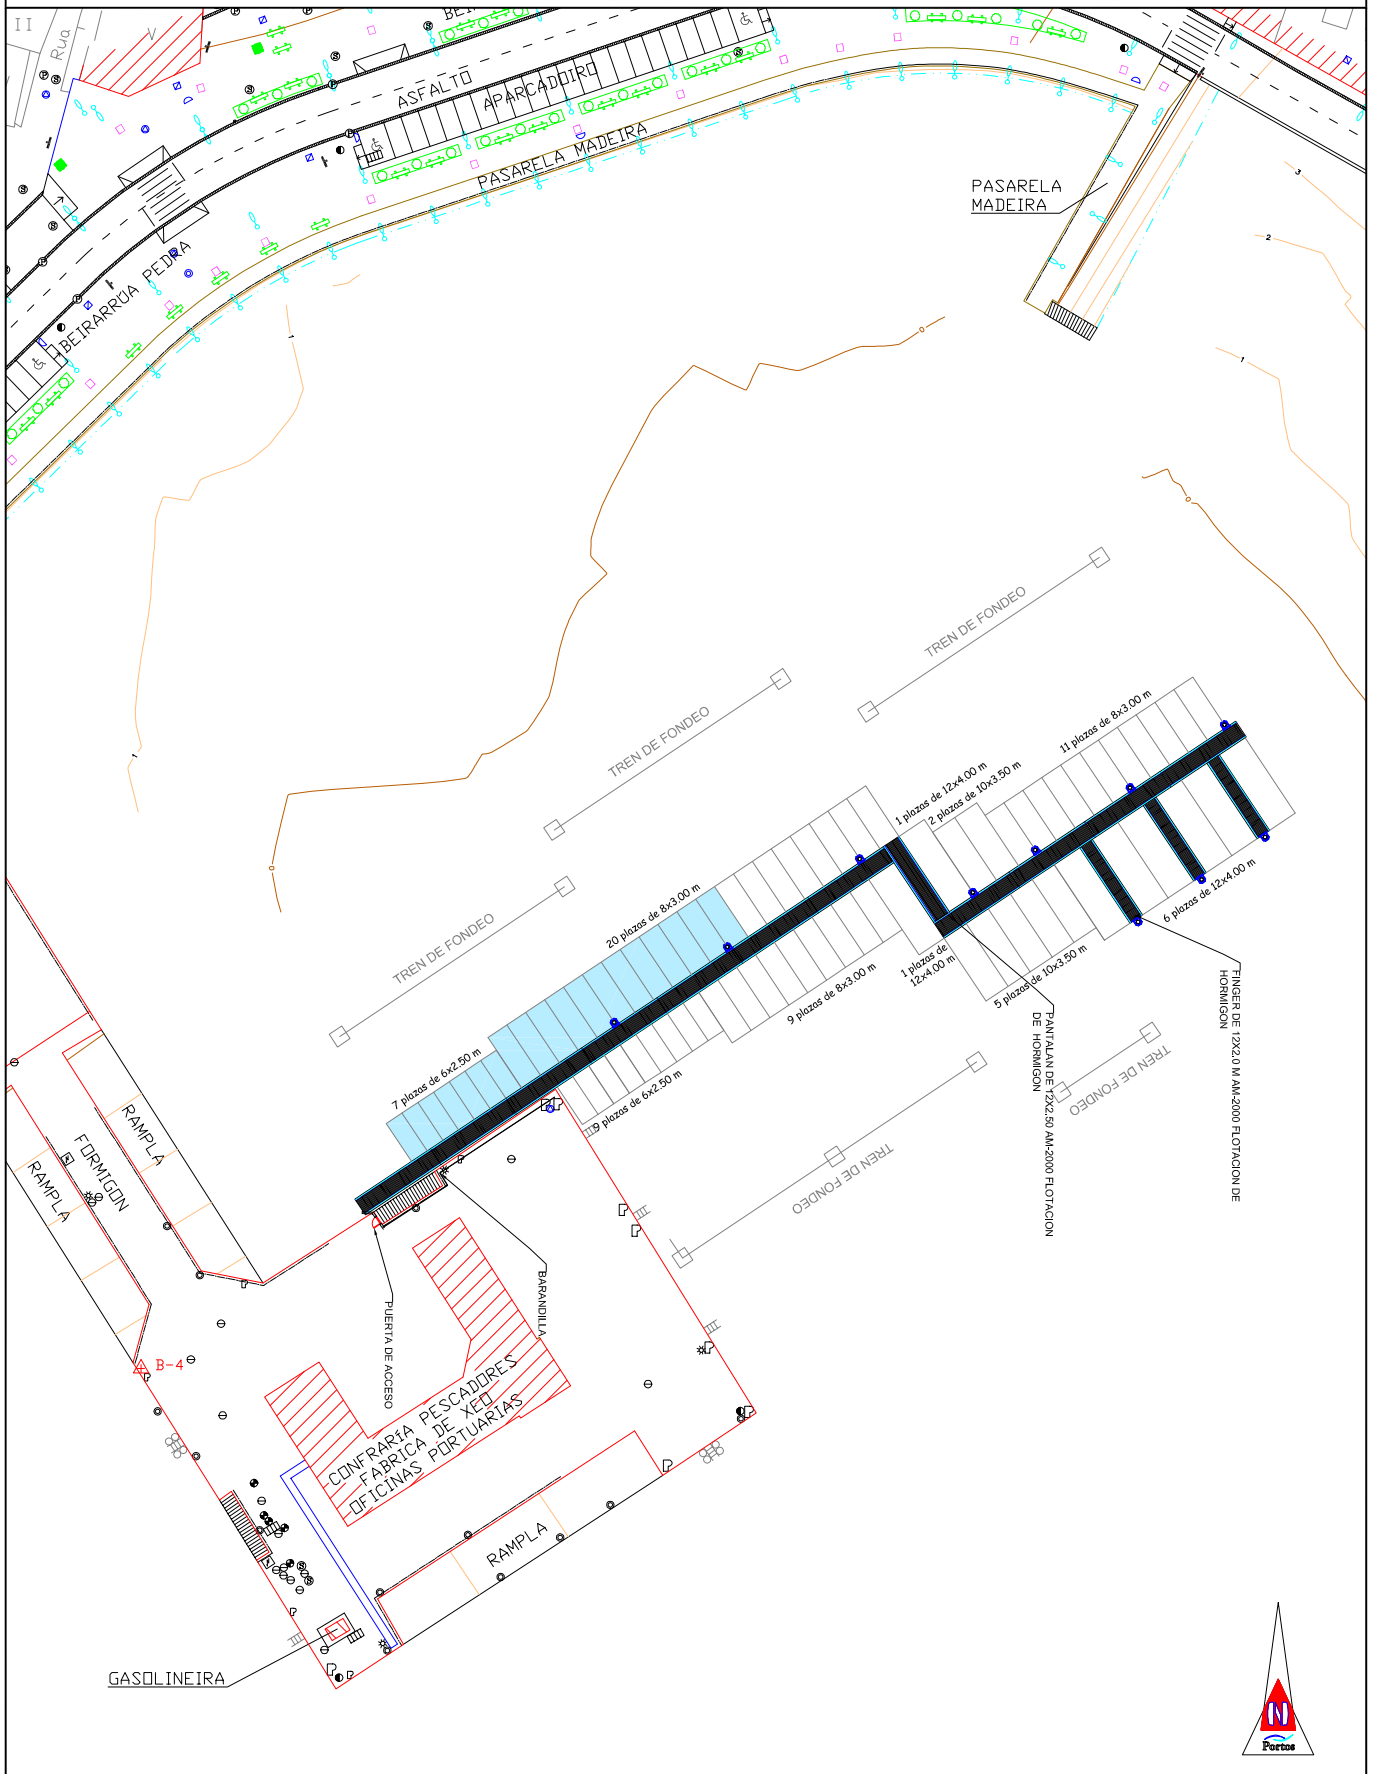

PORTO:
**CAMARIÑAS
(A CORUÑA)**

ESCALA:
1/1.000
DATA:
Abril 2007

PAZAS DISPOÑIBLES PARA A 7ª LISTA